


REV	REVISION DESCRIPTION	DATE	APPROVAL
-	NEW RELEASE; ECO 1335		
A	ECO 1759; NEW PART NUMBER FOR ANTENNA; SIDE & TOP VIEWS ARE OF ANTENNA, NOT SMARTPASS	09.03.06	RSF

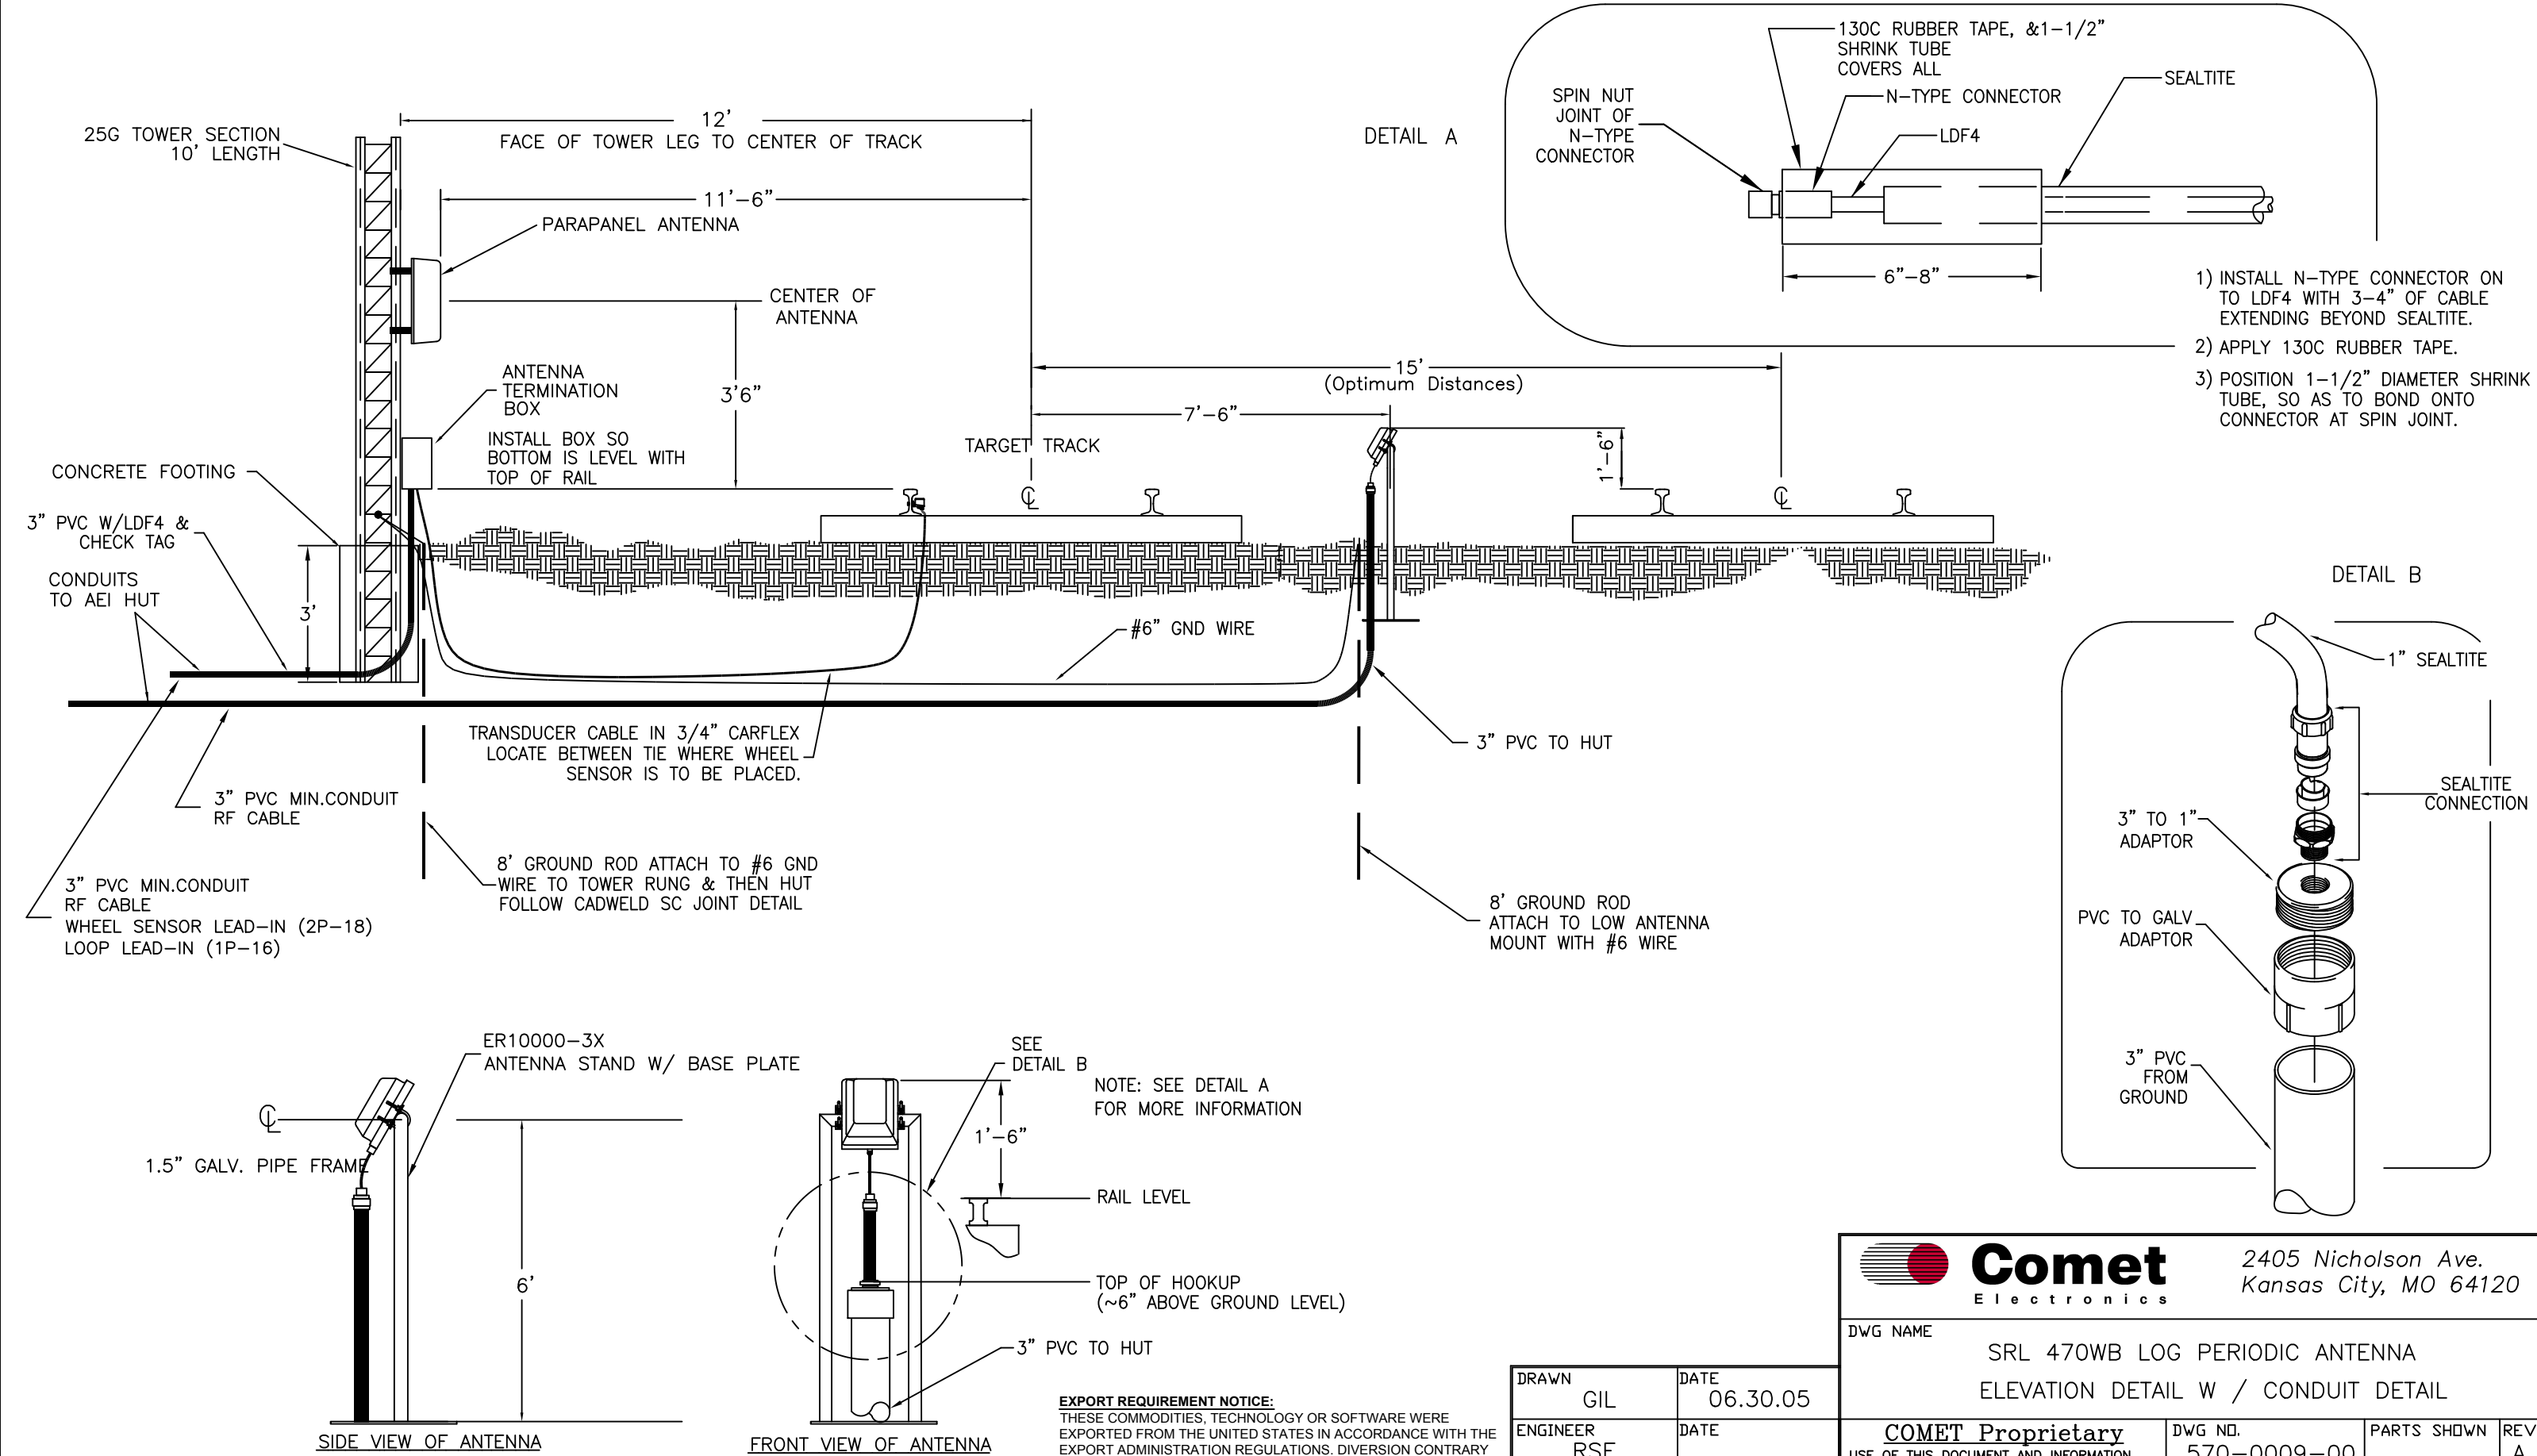



2405 Nicholson Ave.
Kansas City, MO 64120

DWG NAME	
SRL 470WB LOG PERIODIC ANTENNA ELEVATION DETAIL W / CONDUIT DETAIL	
DRAWN GIL	DATE 06.30.05
ENGINEER RSF	DATE
APPROVED	DATE
COMET Proprietary USE OF THIS DOCUMENT AND INFORMATION IS ONLY GRANTED UNDER CONSIDERATION OF OR USE UNDER CONTRACTUAL AGREEMENT. DOCUMENT IS PROPERTY OF COMET AND MUST BE RETURNED/DESTROYED ON REQUEST.	
DWG NO. 570-0009-00	PARTS SHOWN REV A
DIMENSIONS: IN [mm]	SCALE N.T.S.
SHEET 1	OF 1