


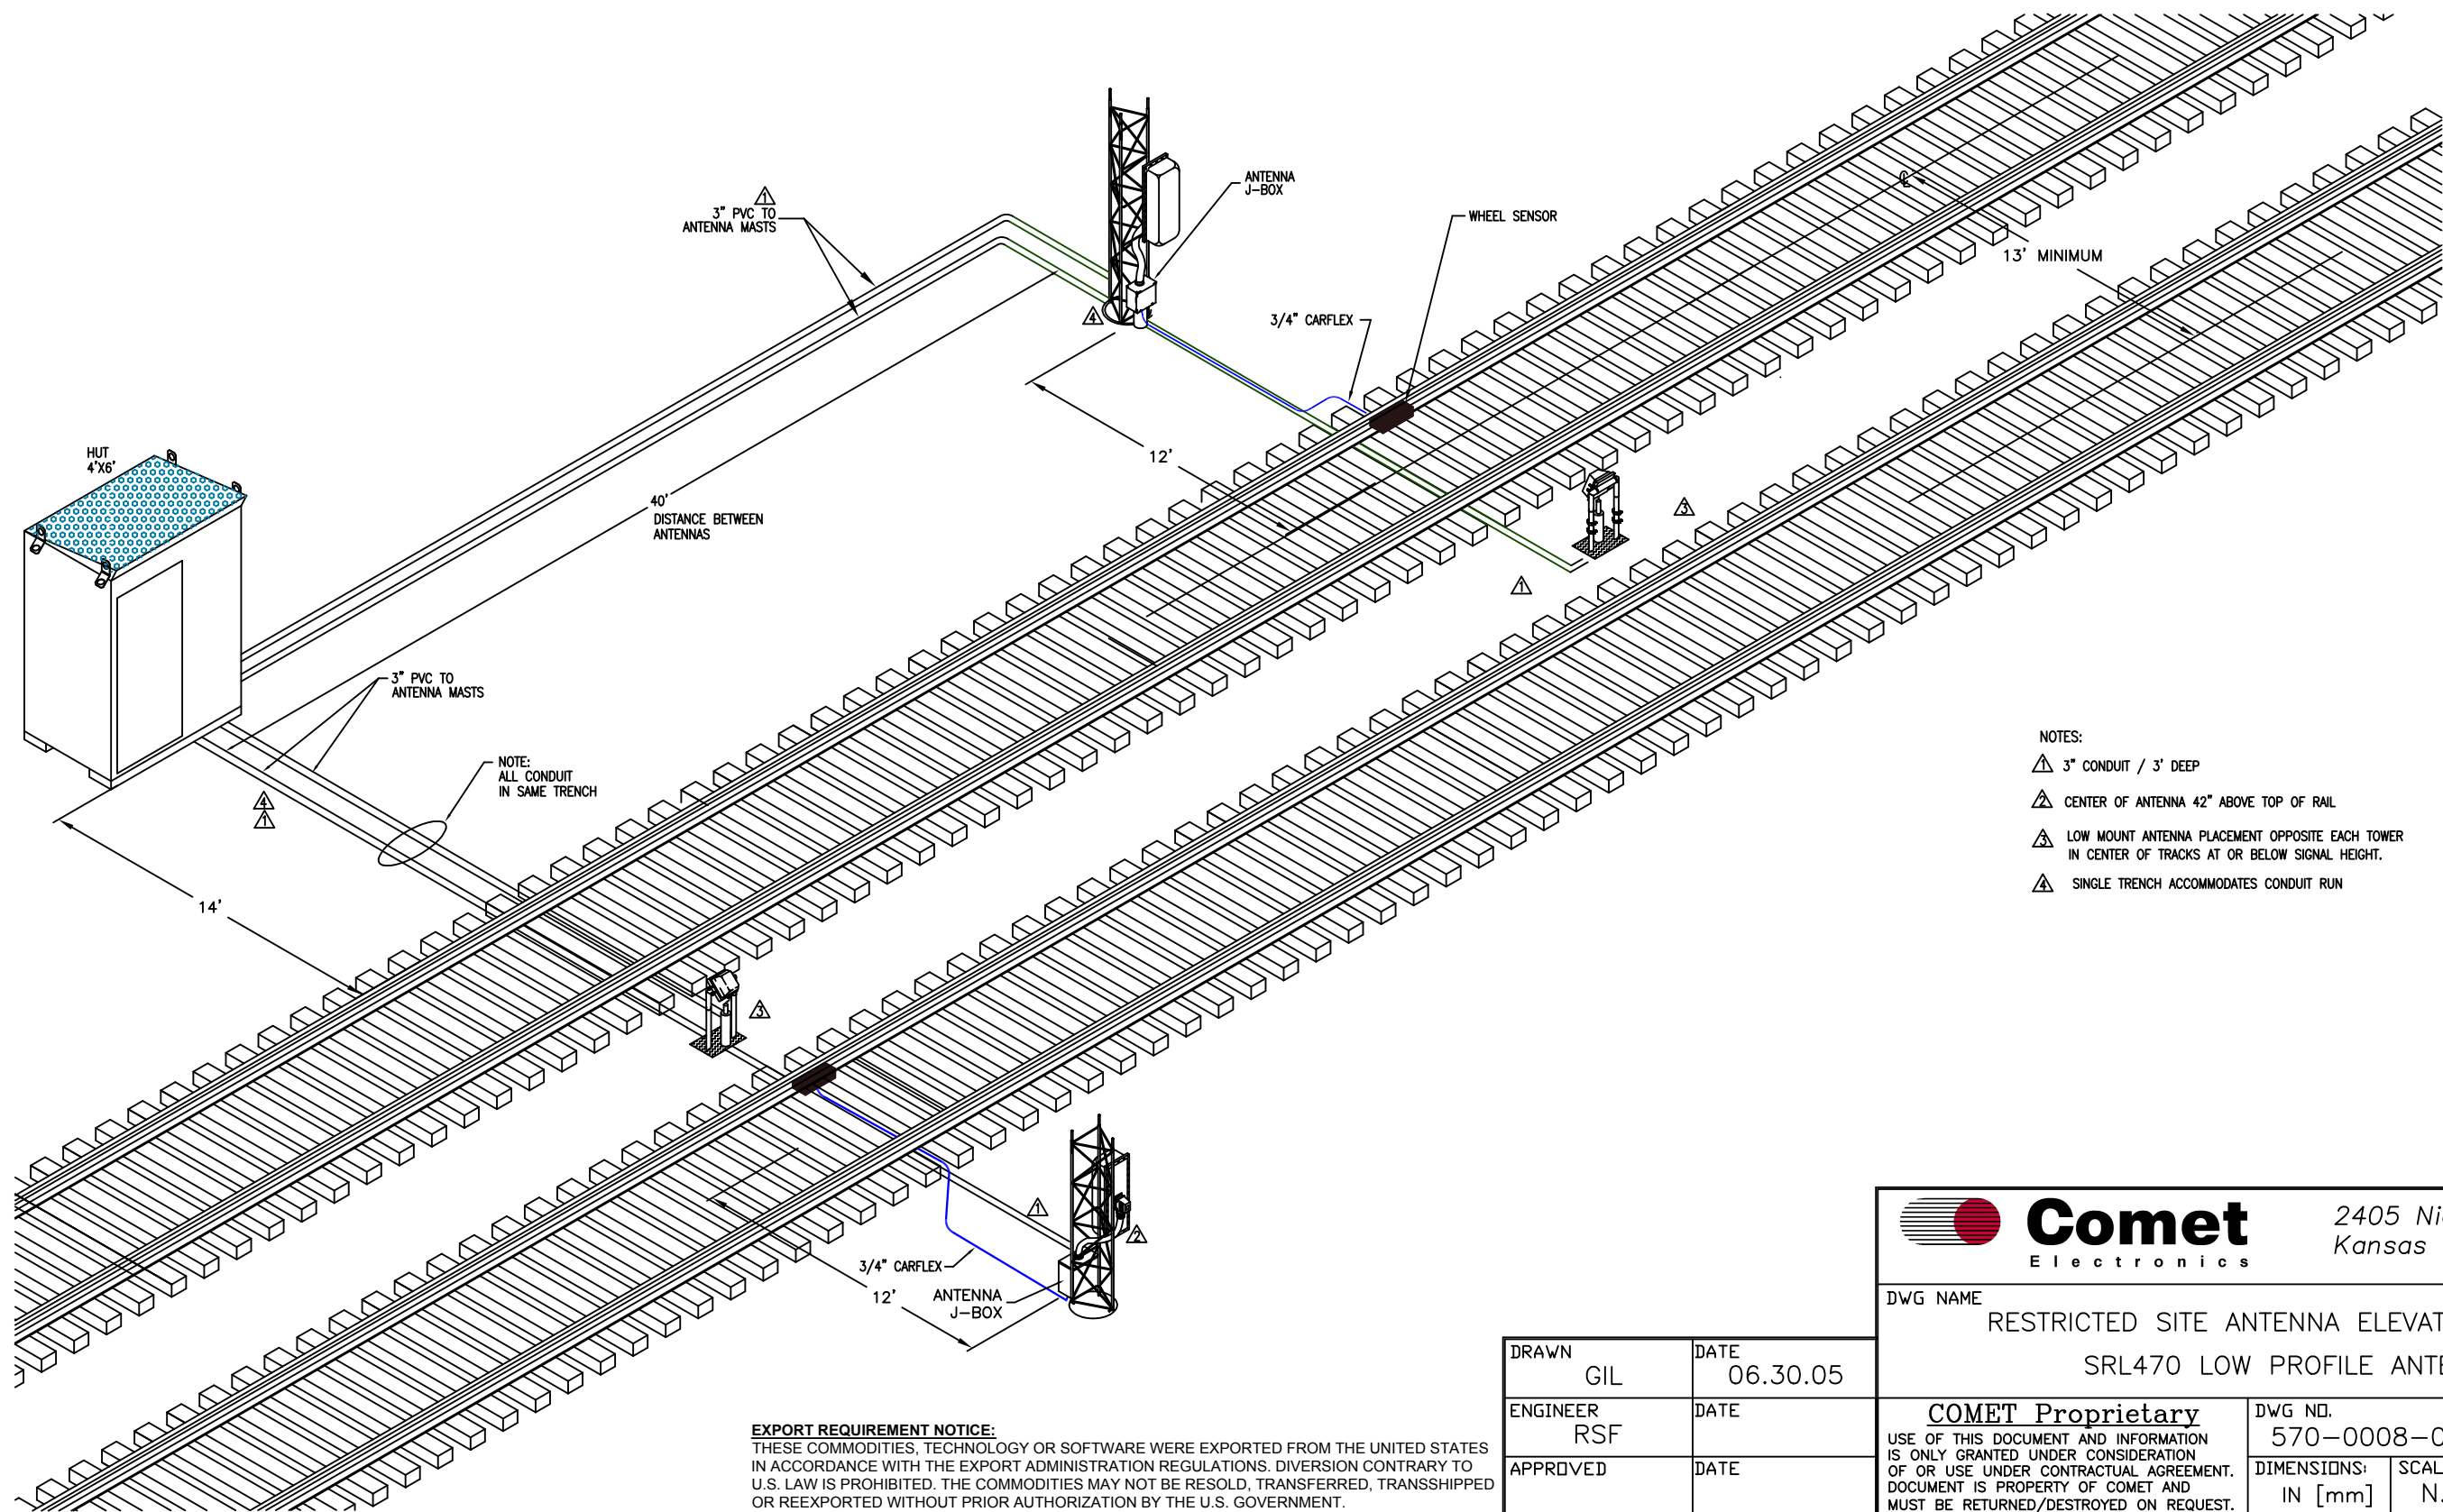

- NOTES:
- 3" CONDUIT / 3' DEEP
 - CENTER OF ANTENNA 42" ABOVE TOP OF RAIL
 - LOW MOUNT ANTENNA PLACEMENT OPPOSITE EACH TOWER IN CENTER OF TRACKS AT OR BELOW SIGNAL HEIGHT.
 - SINGLE TRENCH ACCOMMODATES CONDUIT RUN



Comet
Electronics

2405 Nicholson Ave.
Kansas City, MO 64120

DWG NAME
RESTRICTED SITE ANTENNA ELEVATION DETAIL
SRL470 LOW PROFILE ANTENNAS

DRAWN GIL	DATE 06.30.05
ENGINEER RSF	DATE
APPROVED	DATE

COMET Proprietary
USE OF THIS DOCUMENT AND INFORMATION
IS ONLY GRANTED UNDER CONSIDERATION
OF OR USE UNDER CONTRACTUAL AGREEMENT.
DOCUMENT IS PROPERTY OF COMET AND
MUST BE RETURNED/DESTROYED ON REQUEST.

DWG NO. 570-0008-00	PARTS SHOWN	REV -
DIMENSIONS: IN [mm]	SCALE N.T.S.	SHEET 1 OF 1

EXPORT REQUIREMENT NOTICE:
THESE COMMODITIES, TECHNOLOGY OR SOFTWARE WERE EXPORTED FROM THE UNITED STATES IN ACCORDANCE WITH THE EXPORT ADMINISTRATION REGULATIONS. DIVERSION CONTRARY TO U.S. LAW IS PROHIBITED. THE COMMODITIES MAY NOT BE RESOLD, TRANSFERRED, TRANSSHIPPED OR REEXPORTED WITHOUT PRIOR AUTHORIZATION BY THE U.S. GOVERNMENT.