



LEGEND :

ROHN TOWER WITH
PARAPANEL ANTENNA



LOW PROFILE
ANTENNA AND MOUNT



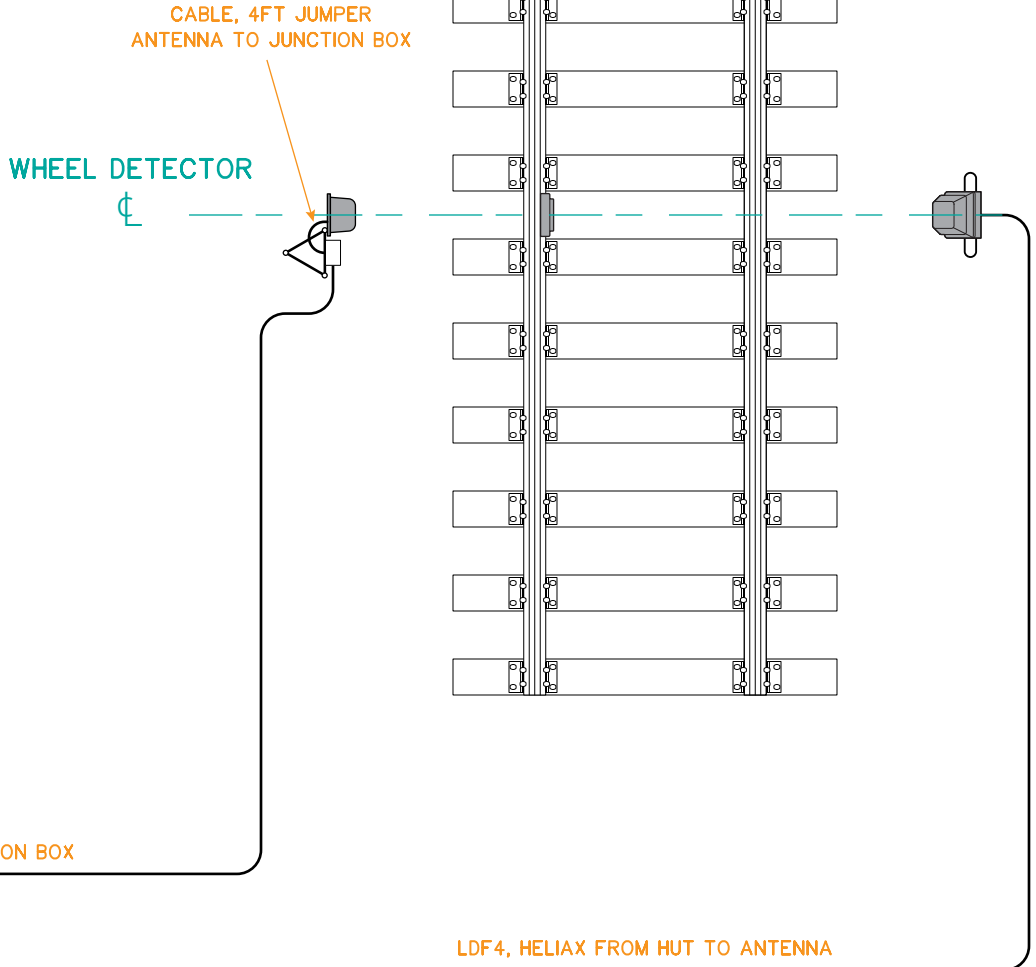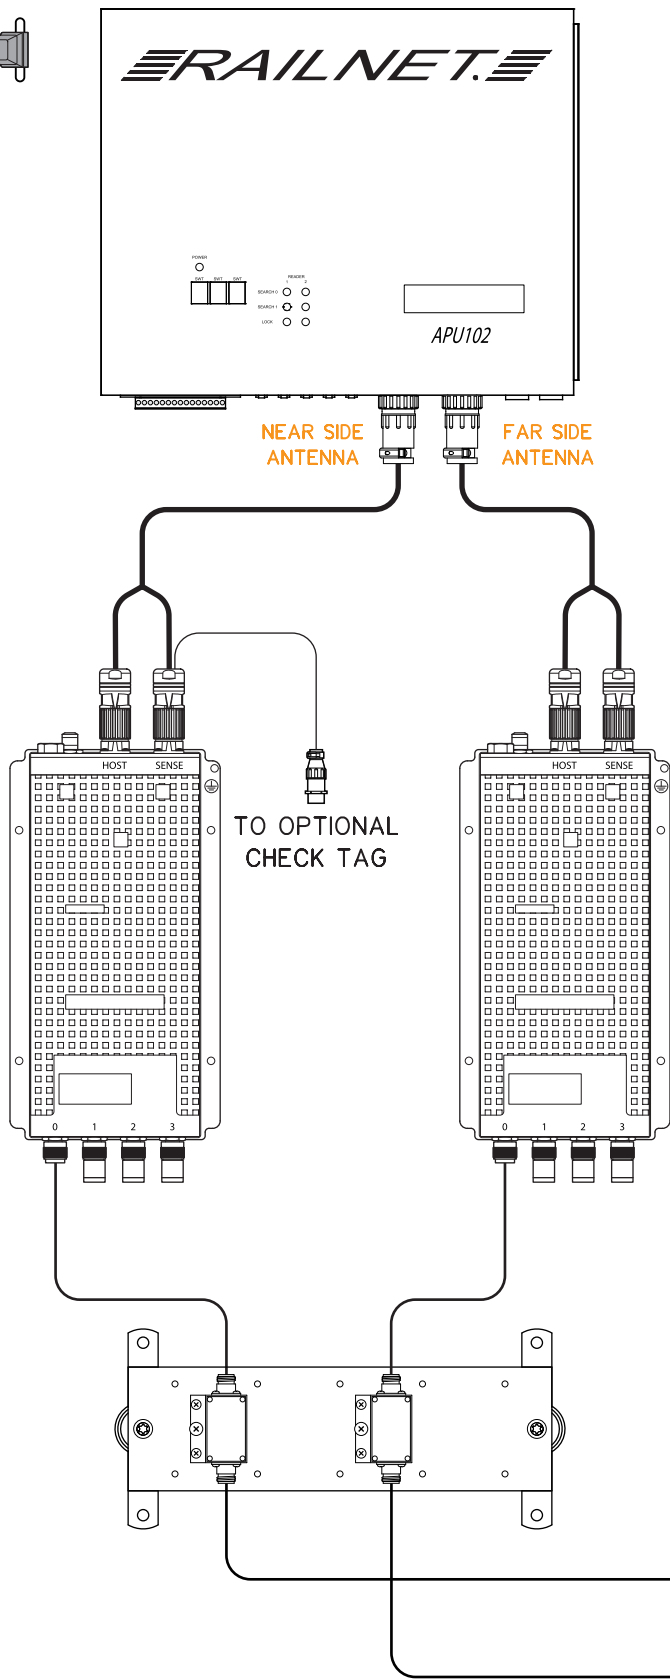

REV	REVISION DESCRIPTION		DATE	APPROVED
-	----		-----	----

	DRAWN	NAME	DATE	TITLE	
	APPROVED	SERIES	PROJECT	DESCRIPTION	
2405 NICHOLSON AVE, KANSAS CITY, MO 64120		DIVISION		PART NUMBER	
USE OF THIS DOCUMENT AND INFORMATION IS ONLY GRANTED UNDER CONSIDERATION OF OR USE UNDER CONTRACTUAL AGREEMENT. THIS DOCUMENT IS PROPERTY OF COMET INDUSTRIES AND MUST BE RETURNED / DESTROYED ON REQUEST.		ELECTRONICS		----	
		SYSTEM FLOW		SINGLE TRACK, MEDIUM SPEED (<60MPH), RESTRICTED LAYOUT, DEDICATED RF	
		DWG NO.		VERSION	
SCALE		SHEET		1 OF 1	