



LEGEND :

ROHN TOWER WITH
PARAPANEL ANTENNA



LOW PROFILE
ANTENNA AND MOUNT



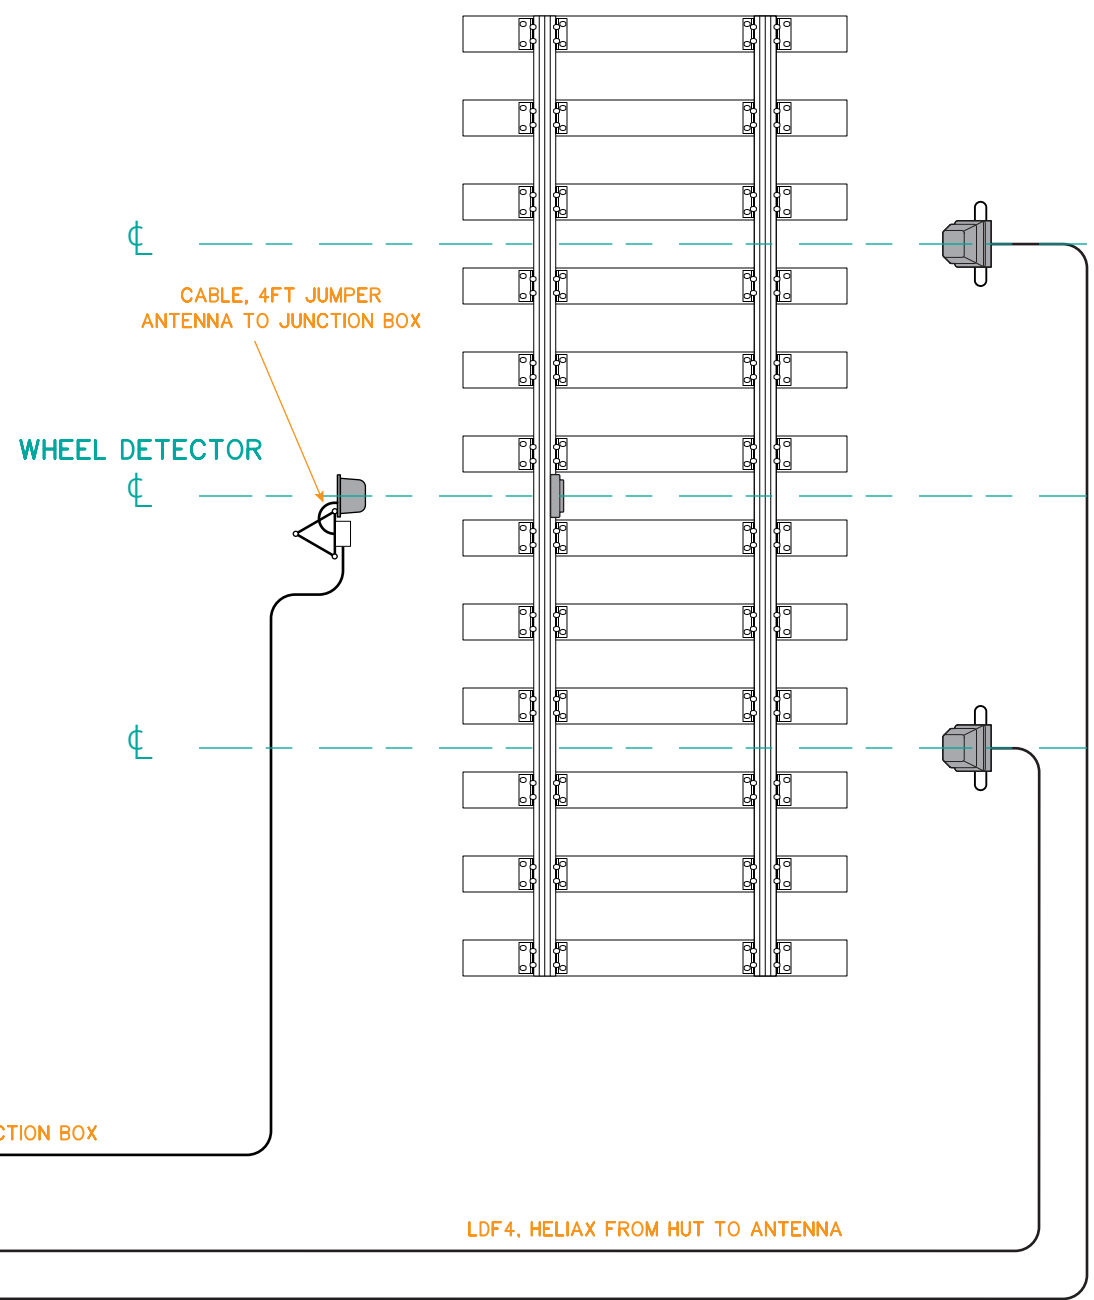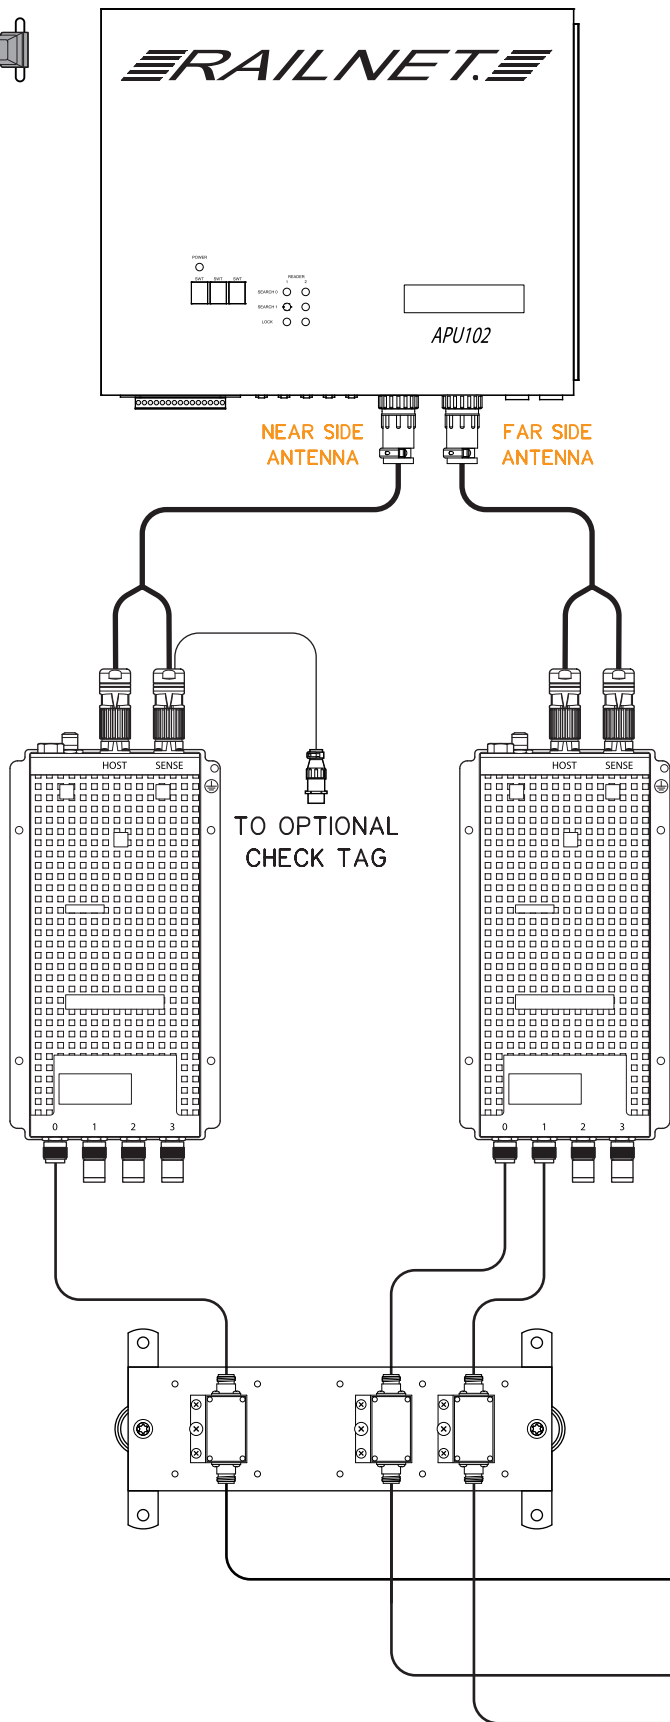

REV	REVISION DESCRIPTION	DATE	APPROVED
-	----	-----	----



DRAWN

JTW

APPROVED

-

NAME

DATE

11.25.25

TITLE

MPRX, RF, ANTENNA
WIRING DETAIL : SHR

PART NUMBER

DESCRIPTION

SINGLE TRACK, HIGH SPEED (<79MPH),
RESTRICTED LAYOUT, DEDICATED RF

2405 NICHOLSON AVE, KANSAS CITY, MO 64120

DIVISION
ELECTRONICS

SERIES
SYSTEM FLOW

PROJECT

USE OF THIS DOCUMENT AND INFORMATION IS ONLY
GRANTED UNDER CONSIDERATION OF OR USE UNDER
CONTRACTUAL AGREEMENT. THIS DOCUMENT IS
PROPERTY OF COMET INDUSTRIES AND MUST BE
RETURNED / DESTROYED ON REQUEST.

DWG NO.

481611

VERSION

-

SCALE

NTS

SHEET

1 OF 1