
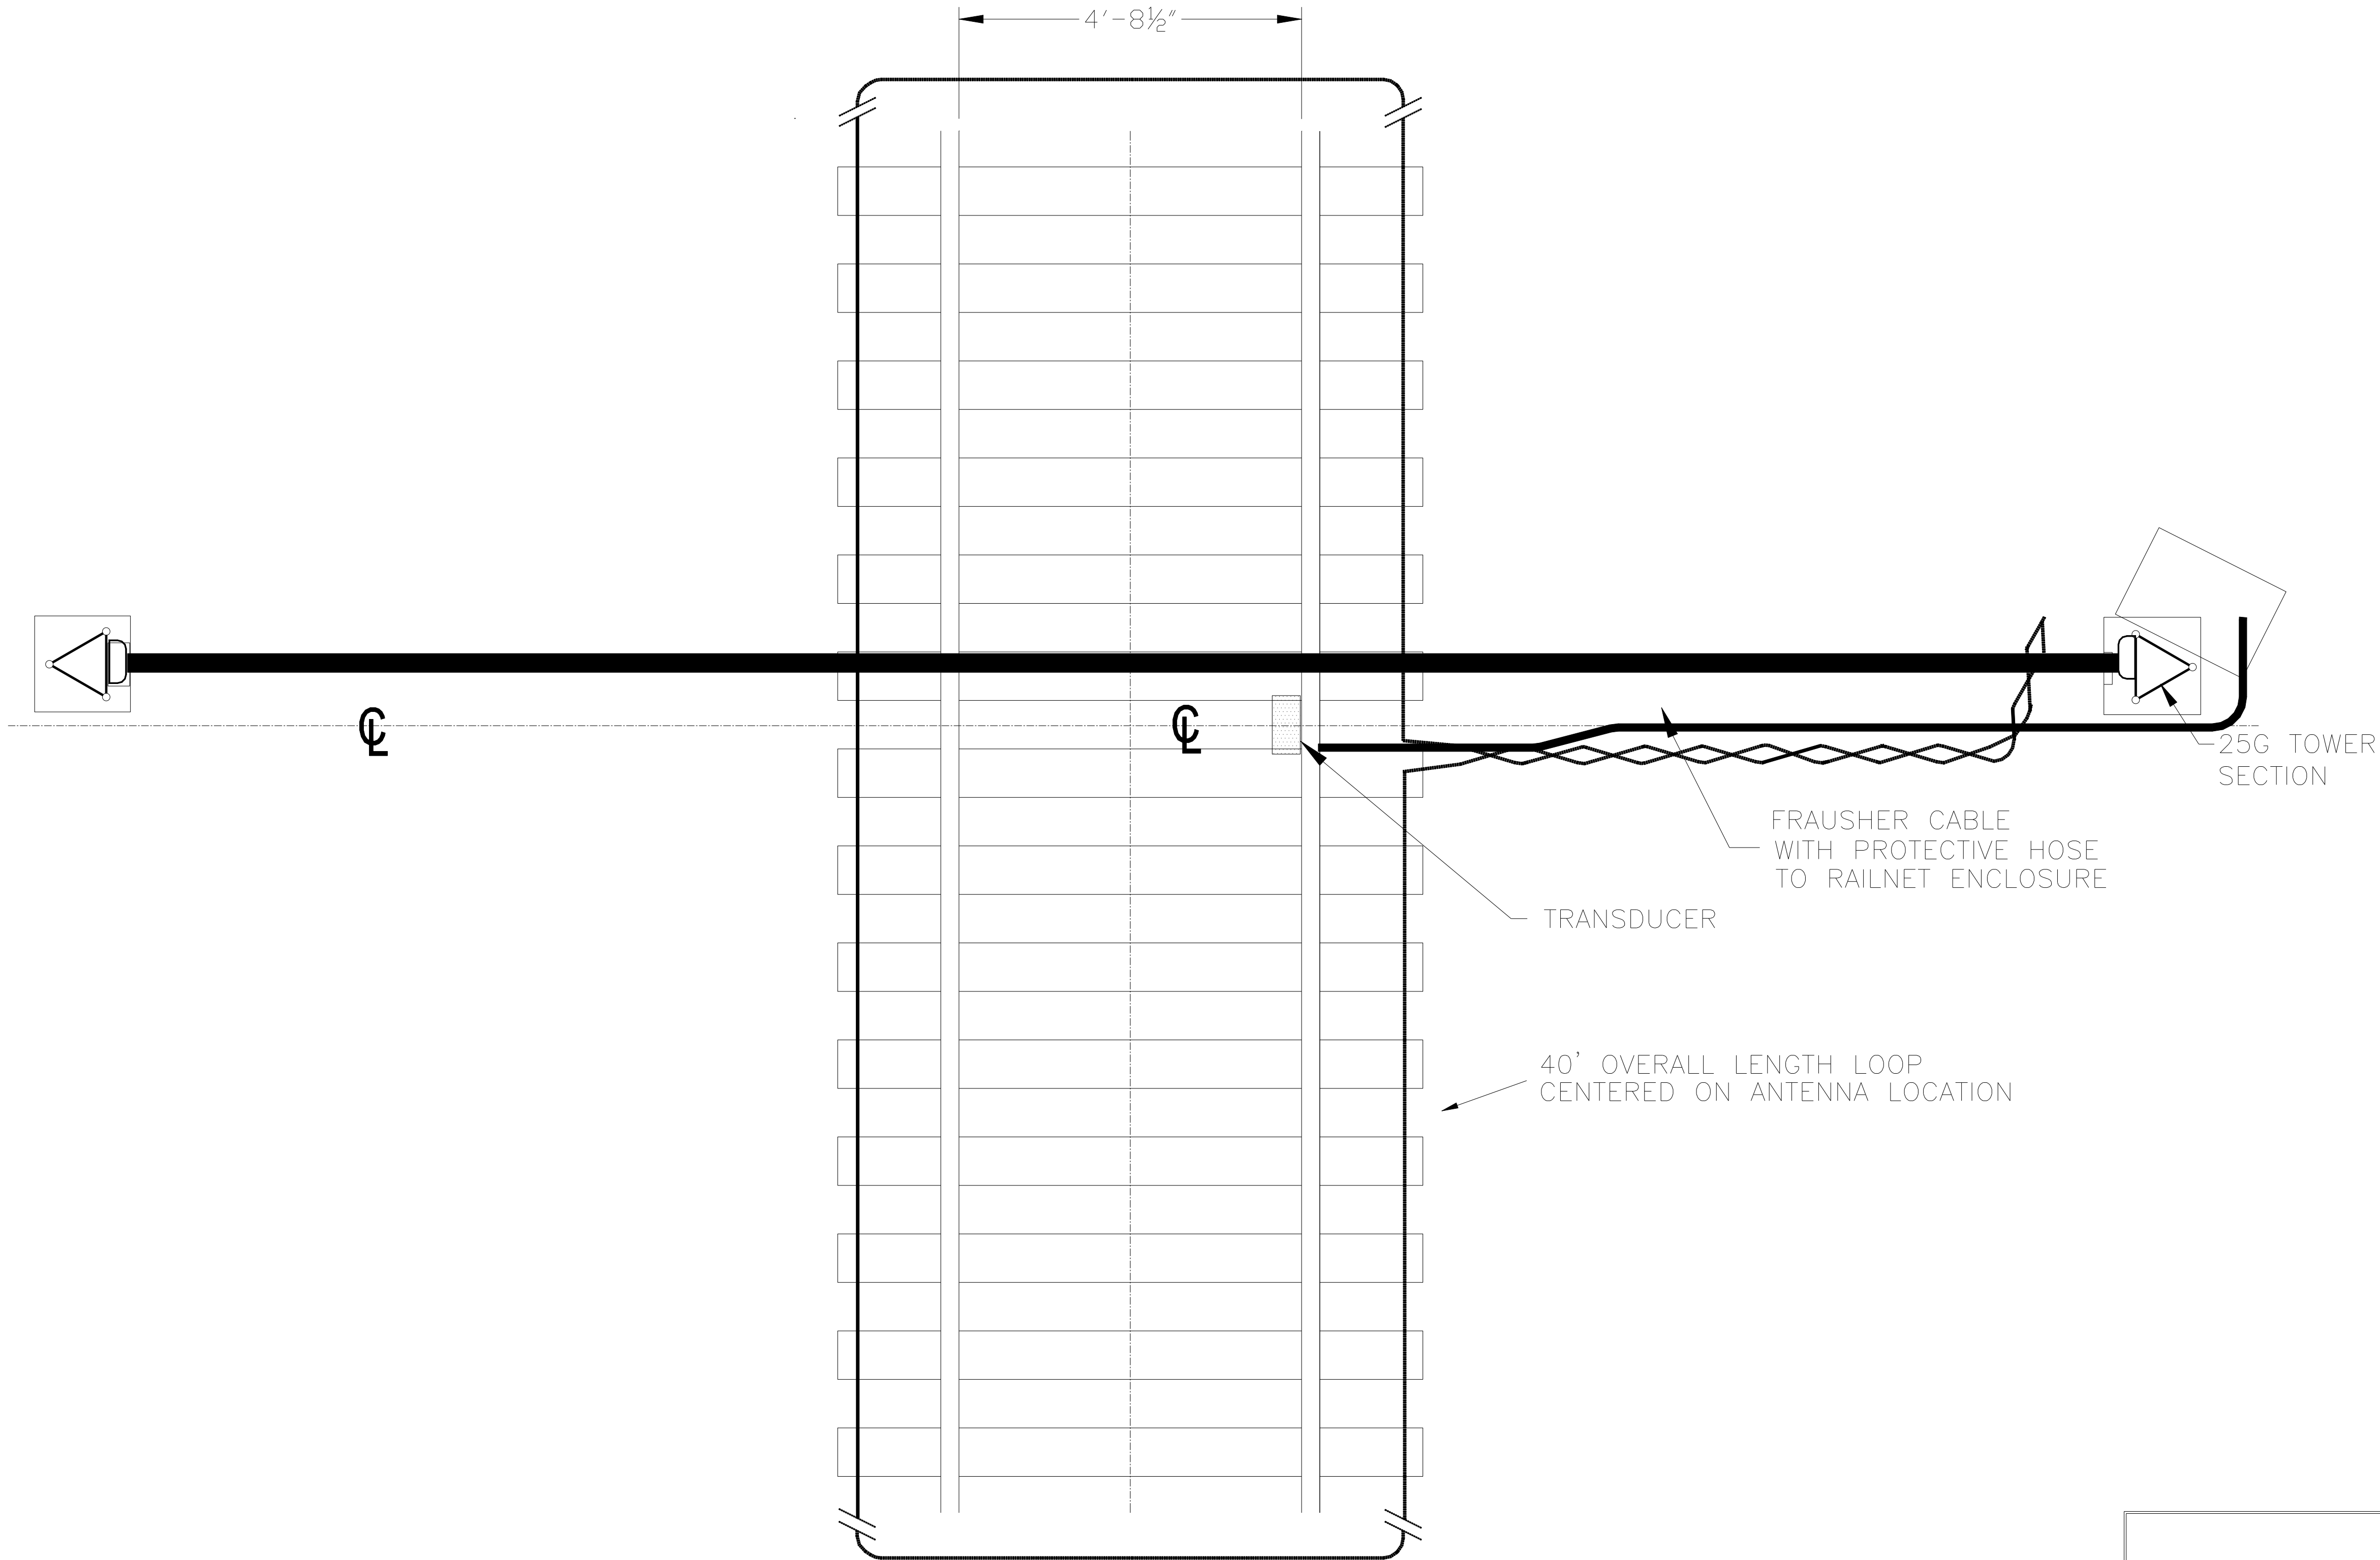


CL

CL

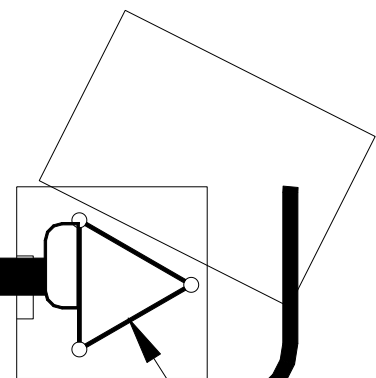

25G TOWER
SECTION

FRAUSHER CABLE
WITH PROTECTIVE HOSE
TO RAILNET ENCLOSURE

TRANSDUCER

40' OVERALL LENGTH LOOP
CENTERED ON ANTENNA LOCATION

EXPORT REQUIREMENT NOTICE:
THESE COMMODITIES, TECHNOLOGY OR SOFTWARE WERE EXPORTED FROM THE UNITED STATES
IN ACCORDANCE WITH THE EXPORT ADMINISTRATION REGULATIONS. DIVERSION CONTRARY TO
U.S. LAW IS PROHIBITED. THE COMMODITIES MAY NOT BE RESOLD, TRANSFERRED, TRANSSHIPPED
OR REEXPORTED WITHOUT PRIOR AUTHORIZATION BY THE U.S. GOVERNMENT.

DRAWN	IAK	DATE	05.05.98
ENGINEER	WDF	DATE	
APPROVED		DATE	

2405 Nicholson Ave. Kansas City, MO 64120			
DWG NAME			
SLU / SHU SINGLE TRACK LOW / HIGH SPEED UNRESTRICTED SITE LAYOUT			
COMET Proprietary USE OF THIS DOCUMENT AND INFORMATION IS ONLY GRANTED UNDER CONSIDERATION OF OR USE UNDER CONTRACTUAL AGREEMENT. DOCUMENT IS PROPERTY OF COMET AND MUST BE RETURNED/DESTROYED ON REQUEST.		DWG NO. 101-02	PARTS SHOWN REV -
DIMENSIONS: IN [mm]	SCALE N.T.S.	SHEET 1	OF 1