


REV	REVISION DESCRIPTION	DATE	APPROVAL

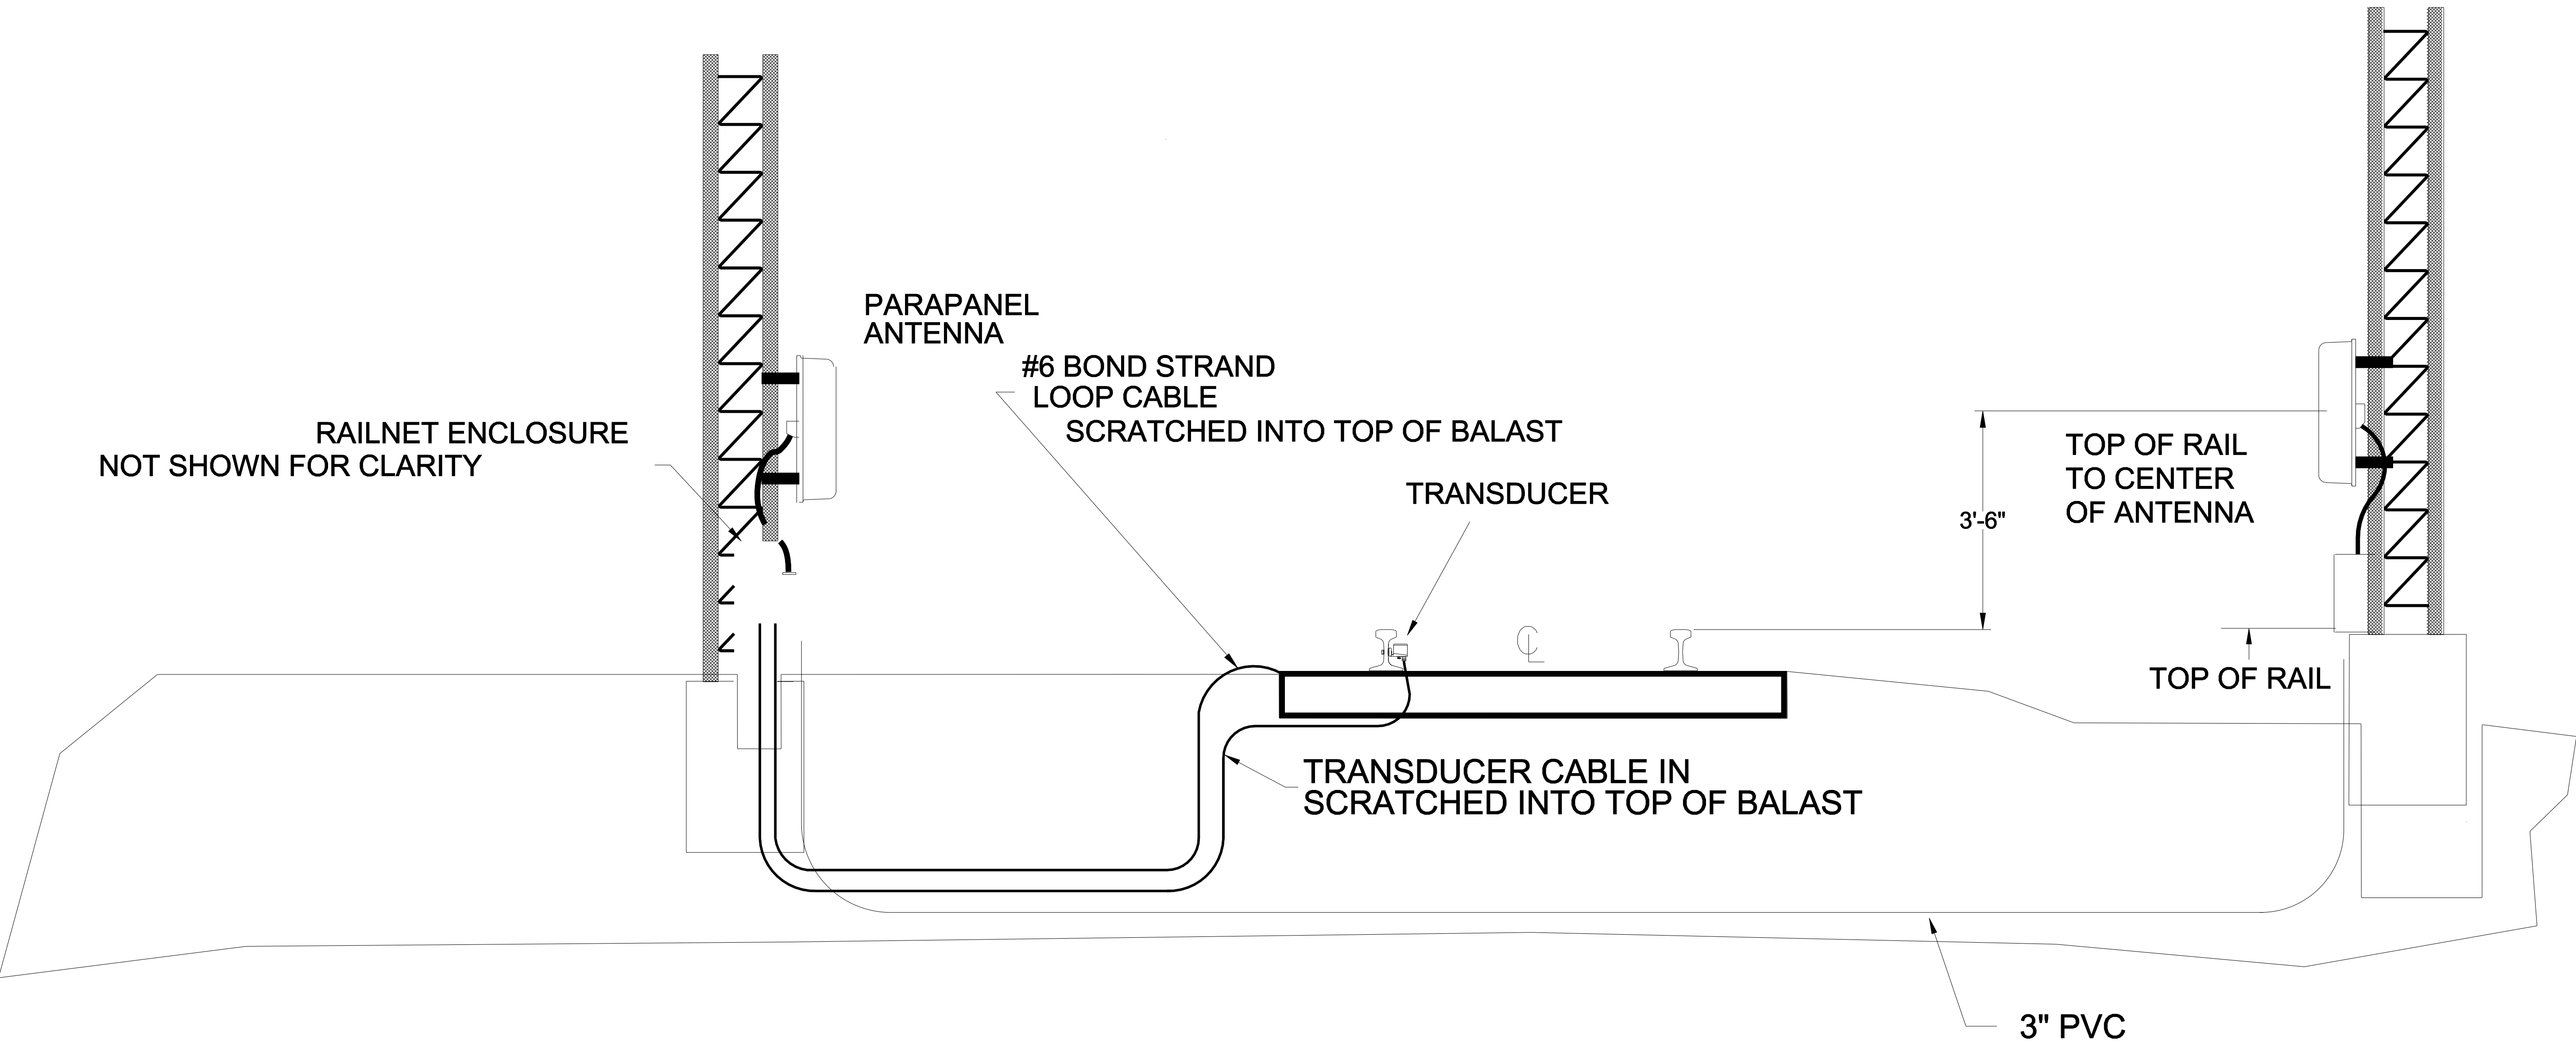

EXPORT REQUIREMENT NOTICE:
THESE COMMODITIES, TECHNOLOGY OR SOFTWARE WERE EXPORTED FROM THE UNITED STATES
IN ACCORDANCE WITH THE EXPORT ADMINISTRATION REGULATIONS. DIVERSION CONTRARY TO
U.S. LAW IS PROHIBITED. THE COMMODITIES MAY NOT BE RESOLD, TRANSFERRED, TRANSSHIPPED
OR REEXPORTED WITHOUT PRIOR AUTHORIZATION BY THE U.S. GOVERNMENT.

DRAWN	IAK	DATE	05.05.98
ENGINEER	WDF	DATE	01.15.25
APPROVED		DATE	

2405 Nicholson Ave. Kansas City, MO 64120		DWG NAME NEMA RAILNET ELEVATION Site Elevation			
COMET Proprietary		DWG NO.	RNN101-03	PARTS SHOWN	REV
USE OF THIS DOCUMENT AND INFORMATION IS ONLY GRANTED UNDER CONSIDERATION OF OR USE UNDER CONTRACTUAL AGREEMENT. DOCUMENT IS PROPERTY OF COMET AND MUST BE RETURNED/DESTROYED ON REQUEST.		DIMENSIONS:	SCALE	SHEET	OF
		IN [mm]	N.T.S.	1	1