



LEGEND :

ROHN TOWER WITH
PARAPANEL ANTENNA



LOW PROFILE
ANTENNA AND MOUNT



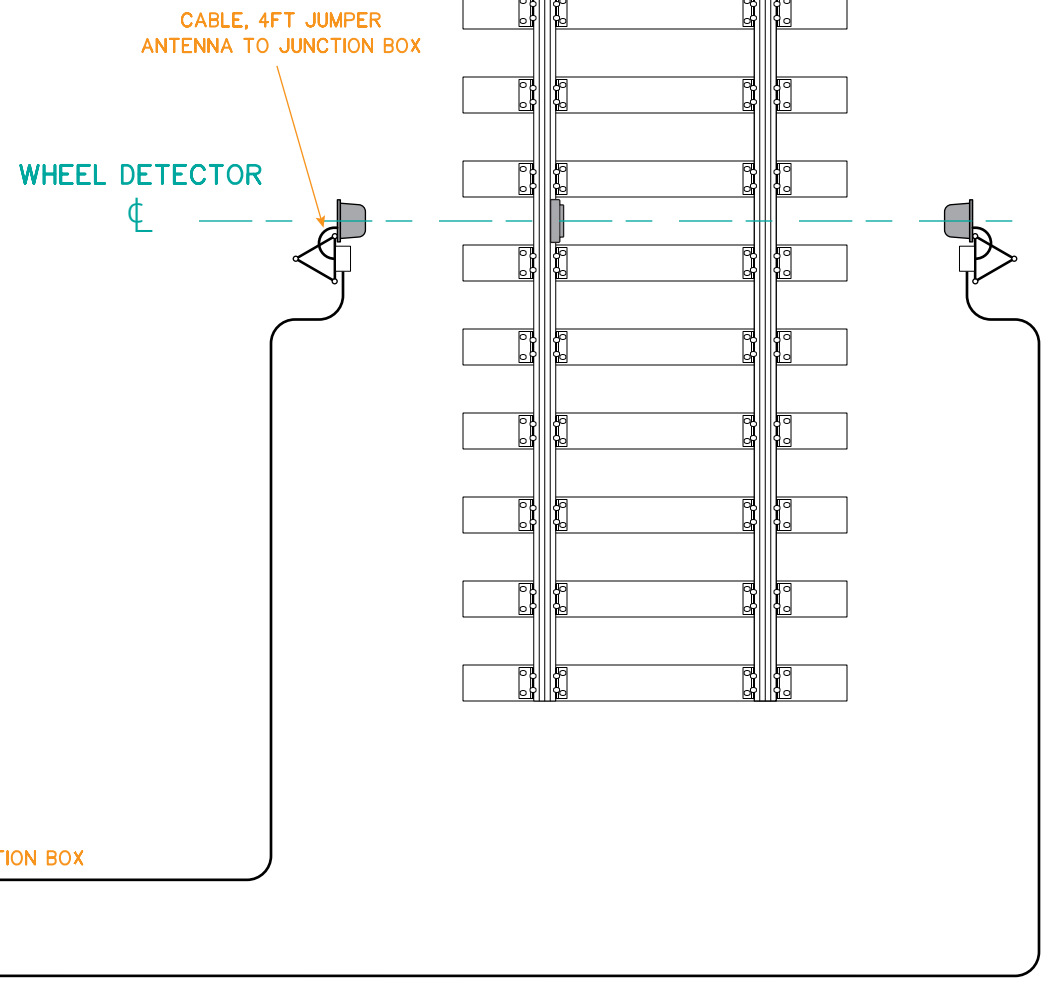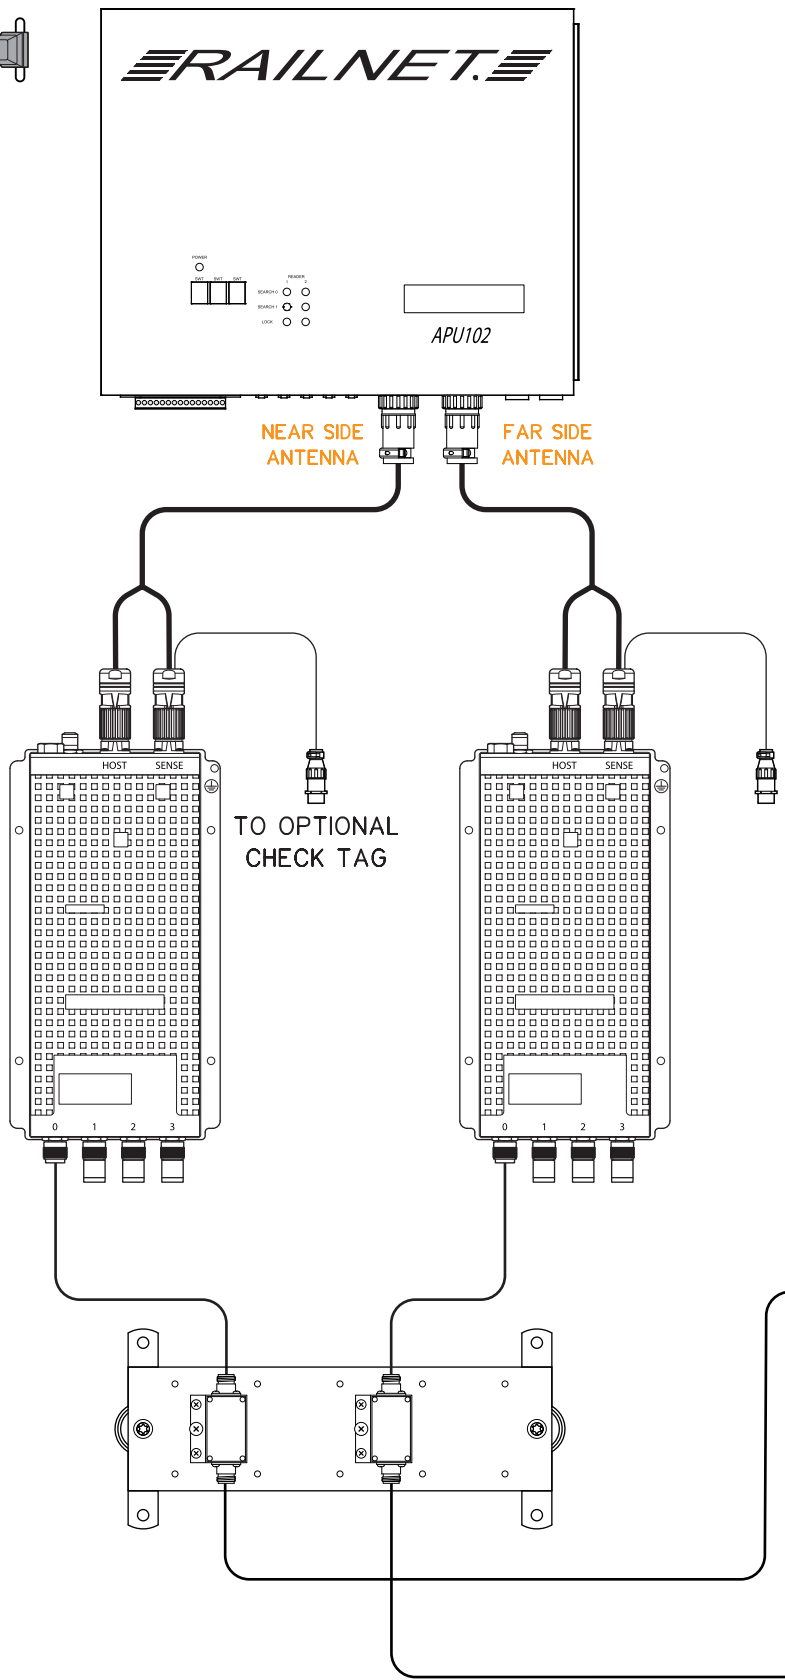

REV	REVISION DESCRIPTION	DATE	APPROVED
-	----	-----	----

	DRAWN	NAME JTW	DATE 11.25.25	TITLE MPRX, RF, ANTENNA WIRING DETAIL : SHU	
	APPROVED	-	-	PART NUMBER ----	
2405 NICHOLSON AVE, KANSAS CITY, MO 64120		DIVISION ELECTRONICS		DESCRIPTION SINGLE TRACK, HIGH SPEED (<79MPH), UNRESTRICTED LAYOUT, DEDICATED RF	
USE OF THIS DOCUMENT AND INFORMATION IS ONLY GRANTED UNDER CONSIDERATION OF OR USE UNDER CONTRACTUAL AGREEMENT. THIS DOCUMENT IS PROPERTY OF COMET INDUSTRIES AND MUST BE RETURNED / DESTROYED ON REQUEST.		SERIES SYSTEM FLOW		DWG NO. 481607	VERSION -
		PROJECT ----		SCALE NTS	
		SHEET 1 OF 1			