
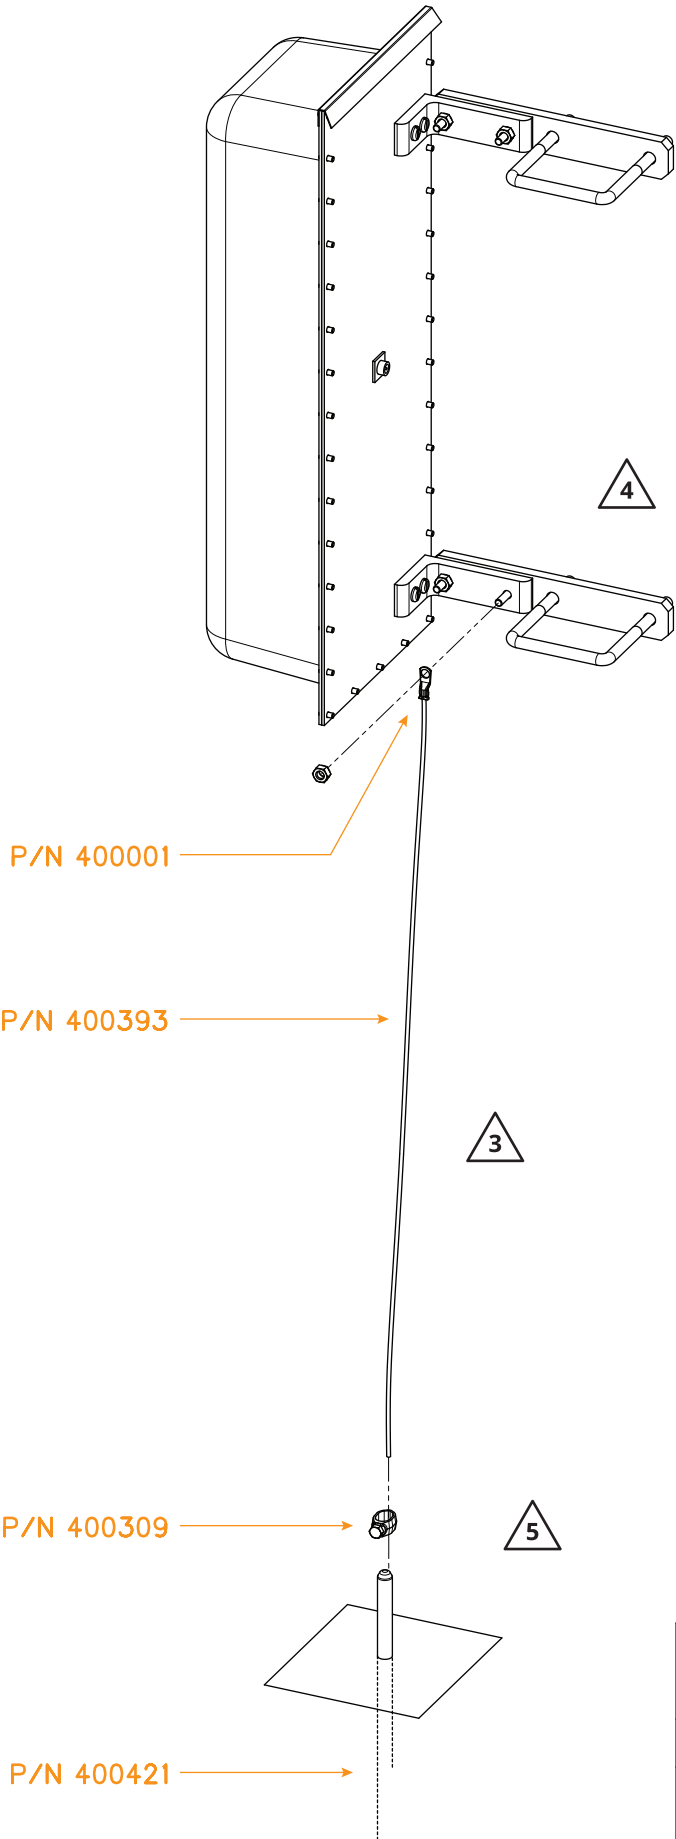


CINQ EDGE GROUNDING INSTALLATION BOM	
COMET P/N	DESCRIPTION
400001	TERMINAL, COPPER, 6AWG, 3/8IN STUD
400393	KIT, WIRE, BARE COPPER, #6, GROUNDING
400309	CONNECTOR, GROUNDING, COPPER, WIRE TO ROD
400421	ROD, GROUND, 5/8IN, 8FT, COPPER, NO-THREAD

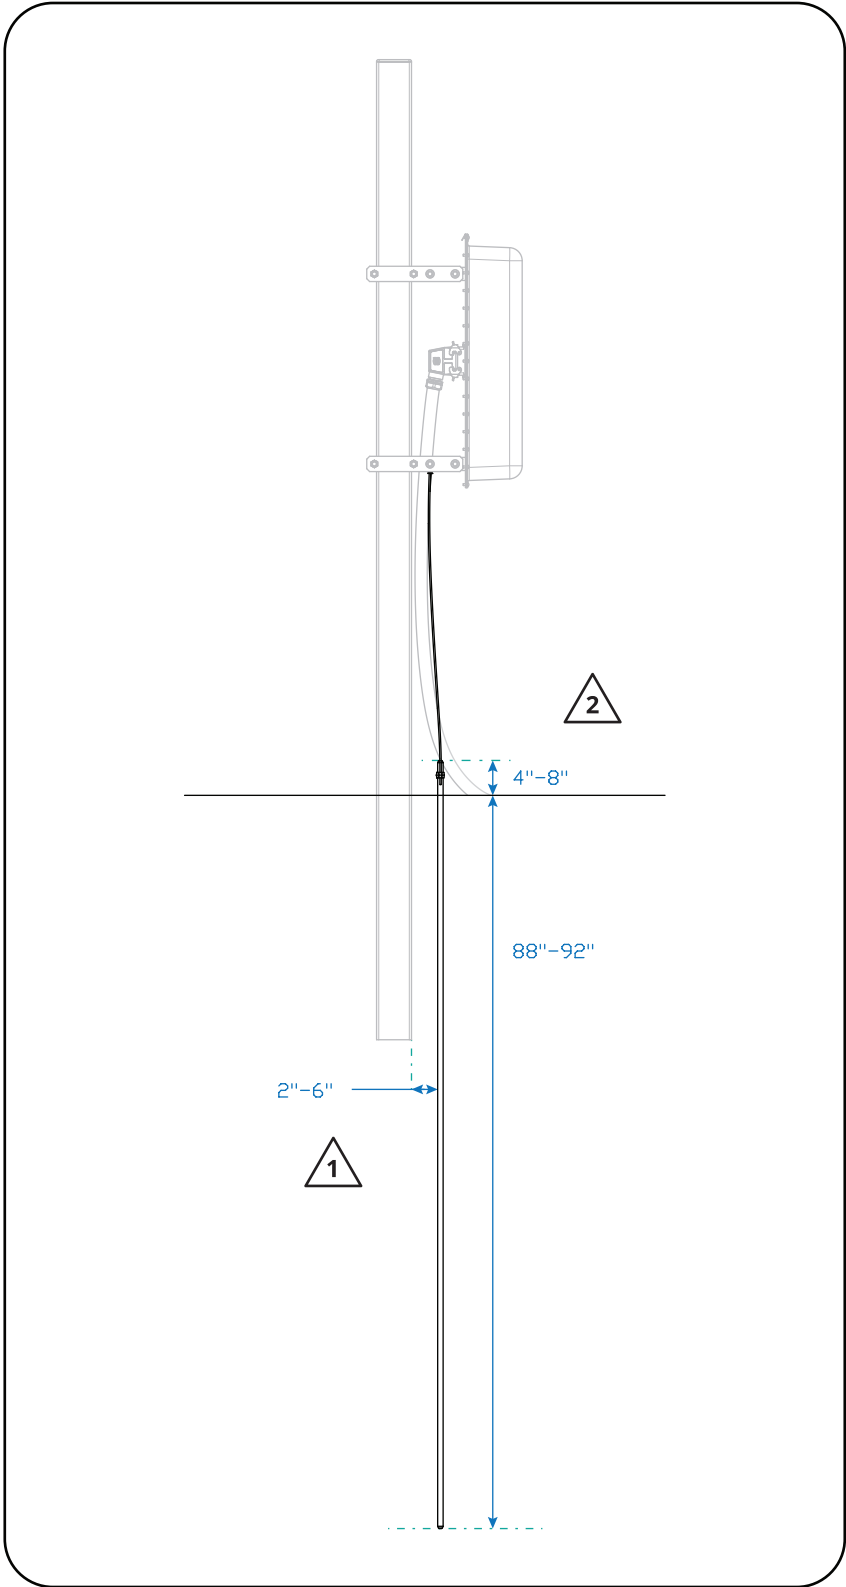

REV	REVISION DESCRIPTION	DATE	APPROVED
-	----	----	----

- NOTES :
1. DRIVE EACH GROUNDING ROD 2"-6" FROM POST WITHIN THE LOOSENED GROUND AROUND THE FOUNDATION
 2. DRIVE EACH GROUNDING ROD UNTIL 4"-8" REMAINS ABOVE GRADE
 3. GROUNDING WIRE IS SUPPLIED AS ONE PIECE; CUT IN HALF TO CREATE TWO LEADS, EACH WITH A TERMINAL ON ONE END
 4. SECURE TERMINAL END OF EACH GROUNDING WIRE TO ANTENNA BRACKET USING 3/8" ANTENNA MOUNTING HARDWARE
 5. SECURE CUT END OF EACH GROUNDING WIRE TO GROUNDING ROD USING PROVIDED CLAMP

	DRAWN	NAME	DATE	TITLE	
	APPROVED	JTW	08.24.26	CINQ EDGE GROUNDING INSTALLATION	
2405 NICHOLSON AVE, KANSAS CITY, MO 64120		DIVISION		PART NUMBER	
		ELECTRONICS		----	
USE OF THIS DOCUMENT AND INFORMATION IS ONLY GRANTED UNDER CONSIDERATION OF OR USE UNDER CONTRACTUAL AGREEMENT. THIS DOCUMENT IS PROPERTY OF COMET INDUSTRIES AND MUST BE RETURNED / DESTROYED ON REQUEST.		SERIES		DESCRIPTION	
		INSTALL		CINQ EDGE GROUNDING INSTALLATION NOTES AND MEASUREMENTS	
		PROJECT		DWG NO.	
		----		481514	
		SCALE		VERSION	
		NTS		1 OF 1	