
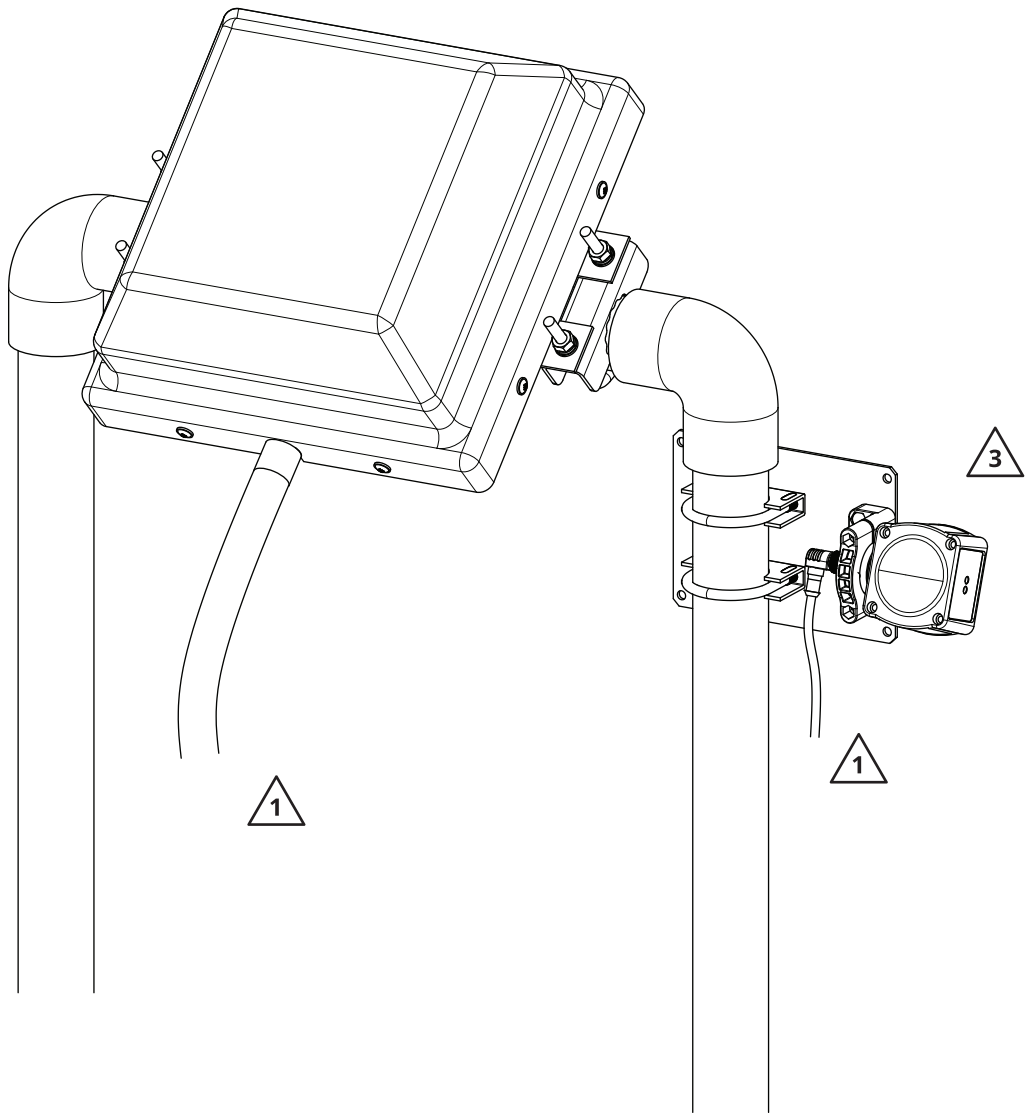


REV	REVISION DESCRIPTION	DATE	APPROVED
-	----	-----	----

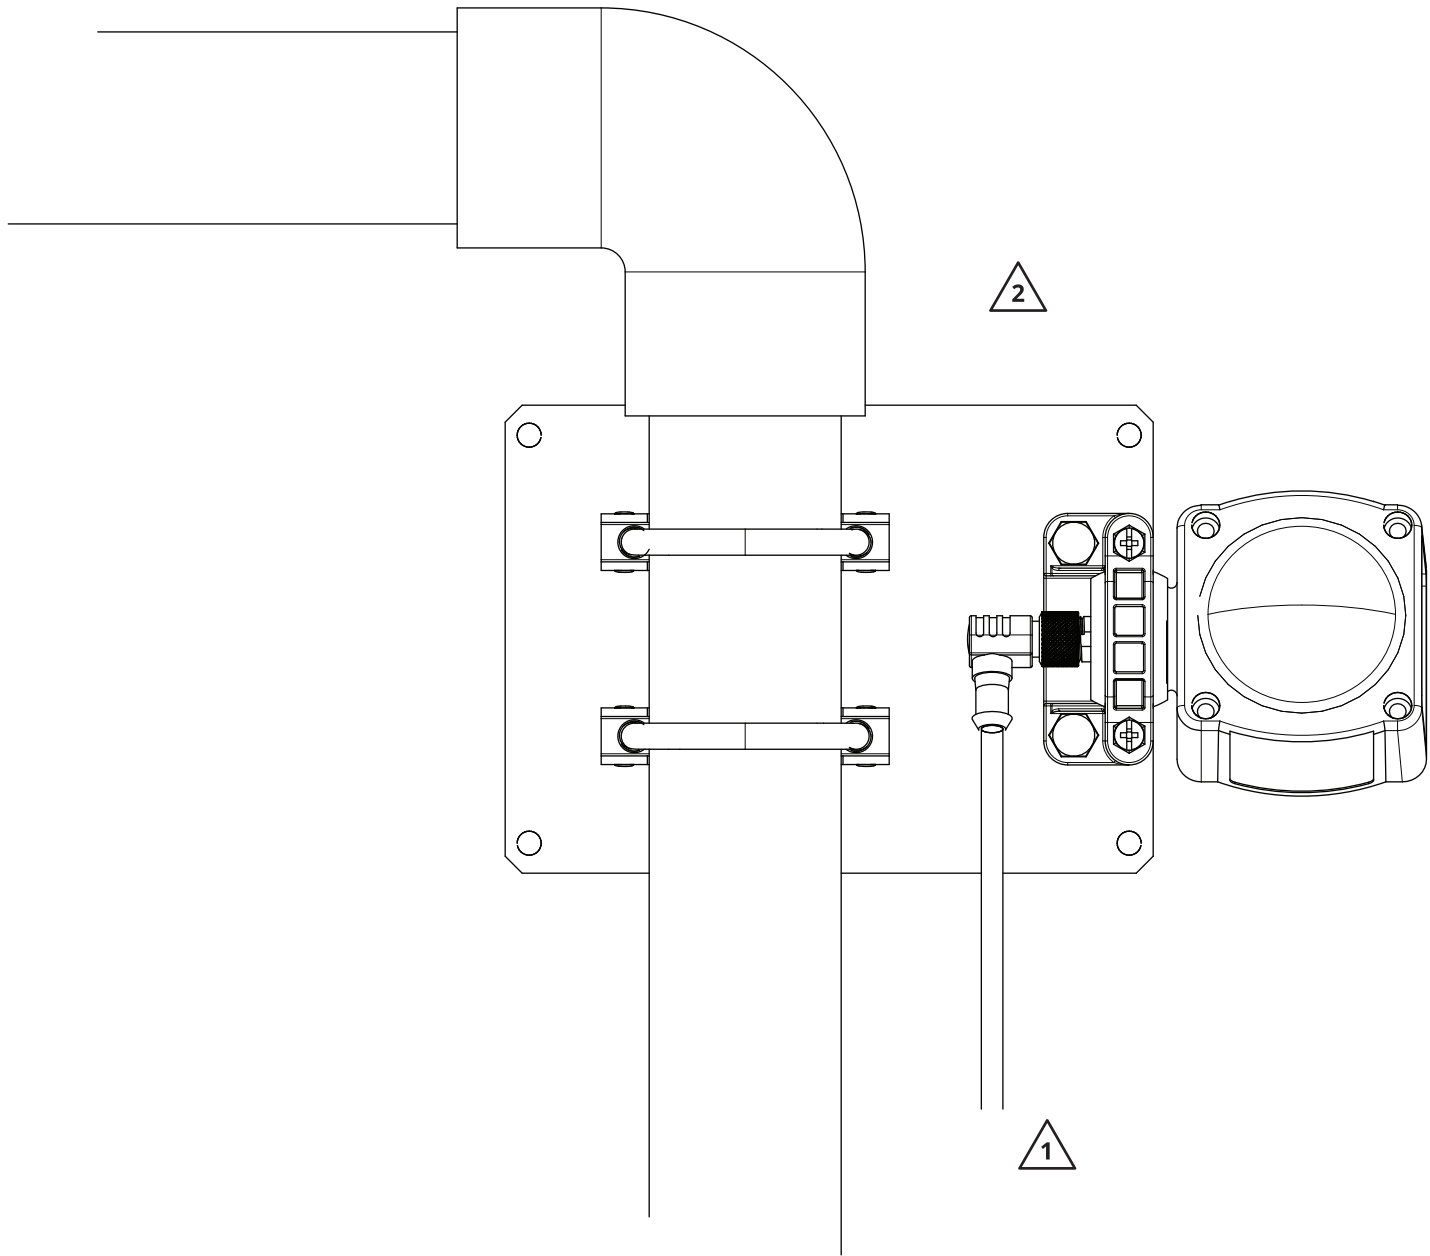

- NOTES :
- 1. WIRING AND CONDUIT SHALL BE ROUTED TO THE J-BOX LOCATION.
 - 2. J-BOX SHALL BE MOUNTED AT THE HIGHEST PRACTICAL LOCATION ON THE RIGHT SIDE OF THE ANTENNA MOUNT, FACING THE TRACK
 - 3. FINAL J-BOX MOUNTING ANGLE SHALL BE ADJUSTED DURING THE OPTIMIZATION STAGE TO SUIT ACTUAL TRACK CONDITIONS

		NAME	DATE	TITLE	
	DRAWN	JTW	07.01.26	LOW PROFILE BANNER INSTALLATION ON RESTRICTED TRACK	
	APPROVED	-	-	PART NUMBER	
2405 NICHOLSON AVE, KANSAS CITY, MO 64120		DIVISION		DESCRIPTION	
		ELECTRONICS		LOW PROFILE BANNER SUMMARY INSTALLATION NOTES	
		SERIES			
		INSTALL			
		PROJECT		DWG NO.	VERSION
		----		481507	-
				SCALE	SHEET
				NTS	1 OF 1

USE OF THIS DOCUMENT AND INFORMATION IS ONLY GRANTED UNDER CONSIDERATION OF OR USE UNDER CONTRACTUAL AGREEMENT. THIS DOCUMENT IS PROPERTY OF COMET INDUSTRIES AND MUST BE RETURNED / DESTROYED ON REQUEST.